


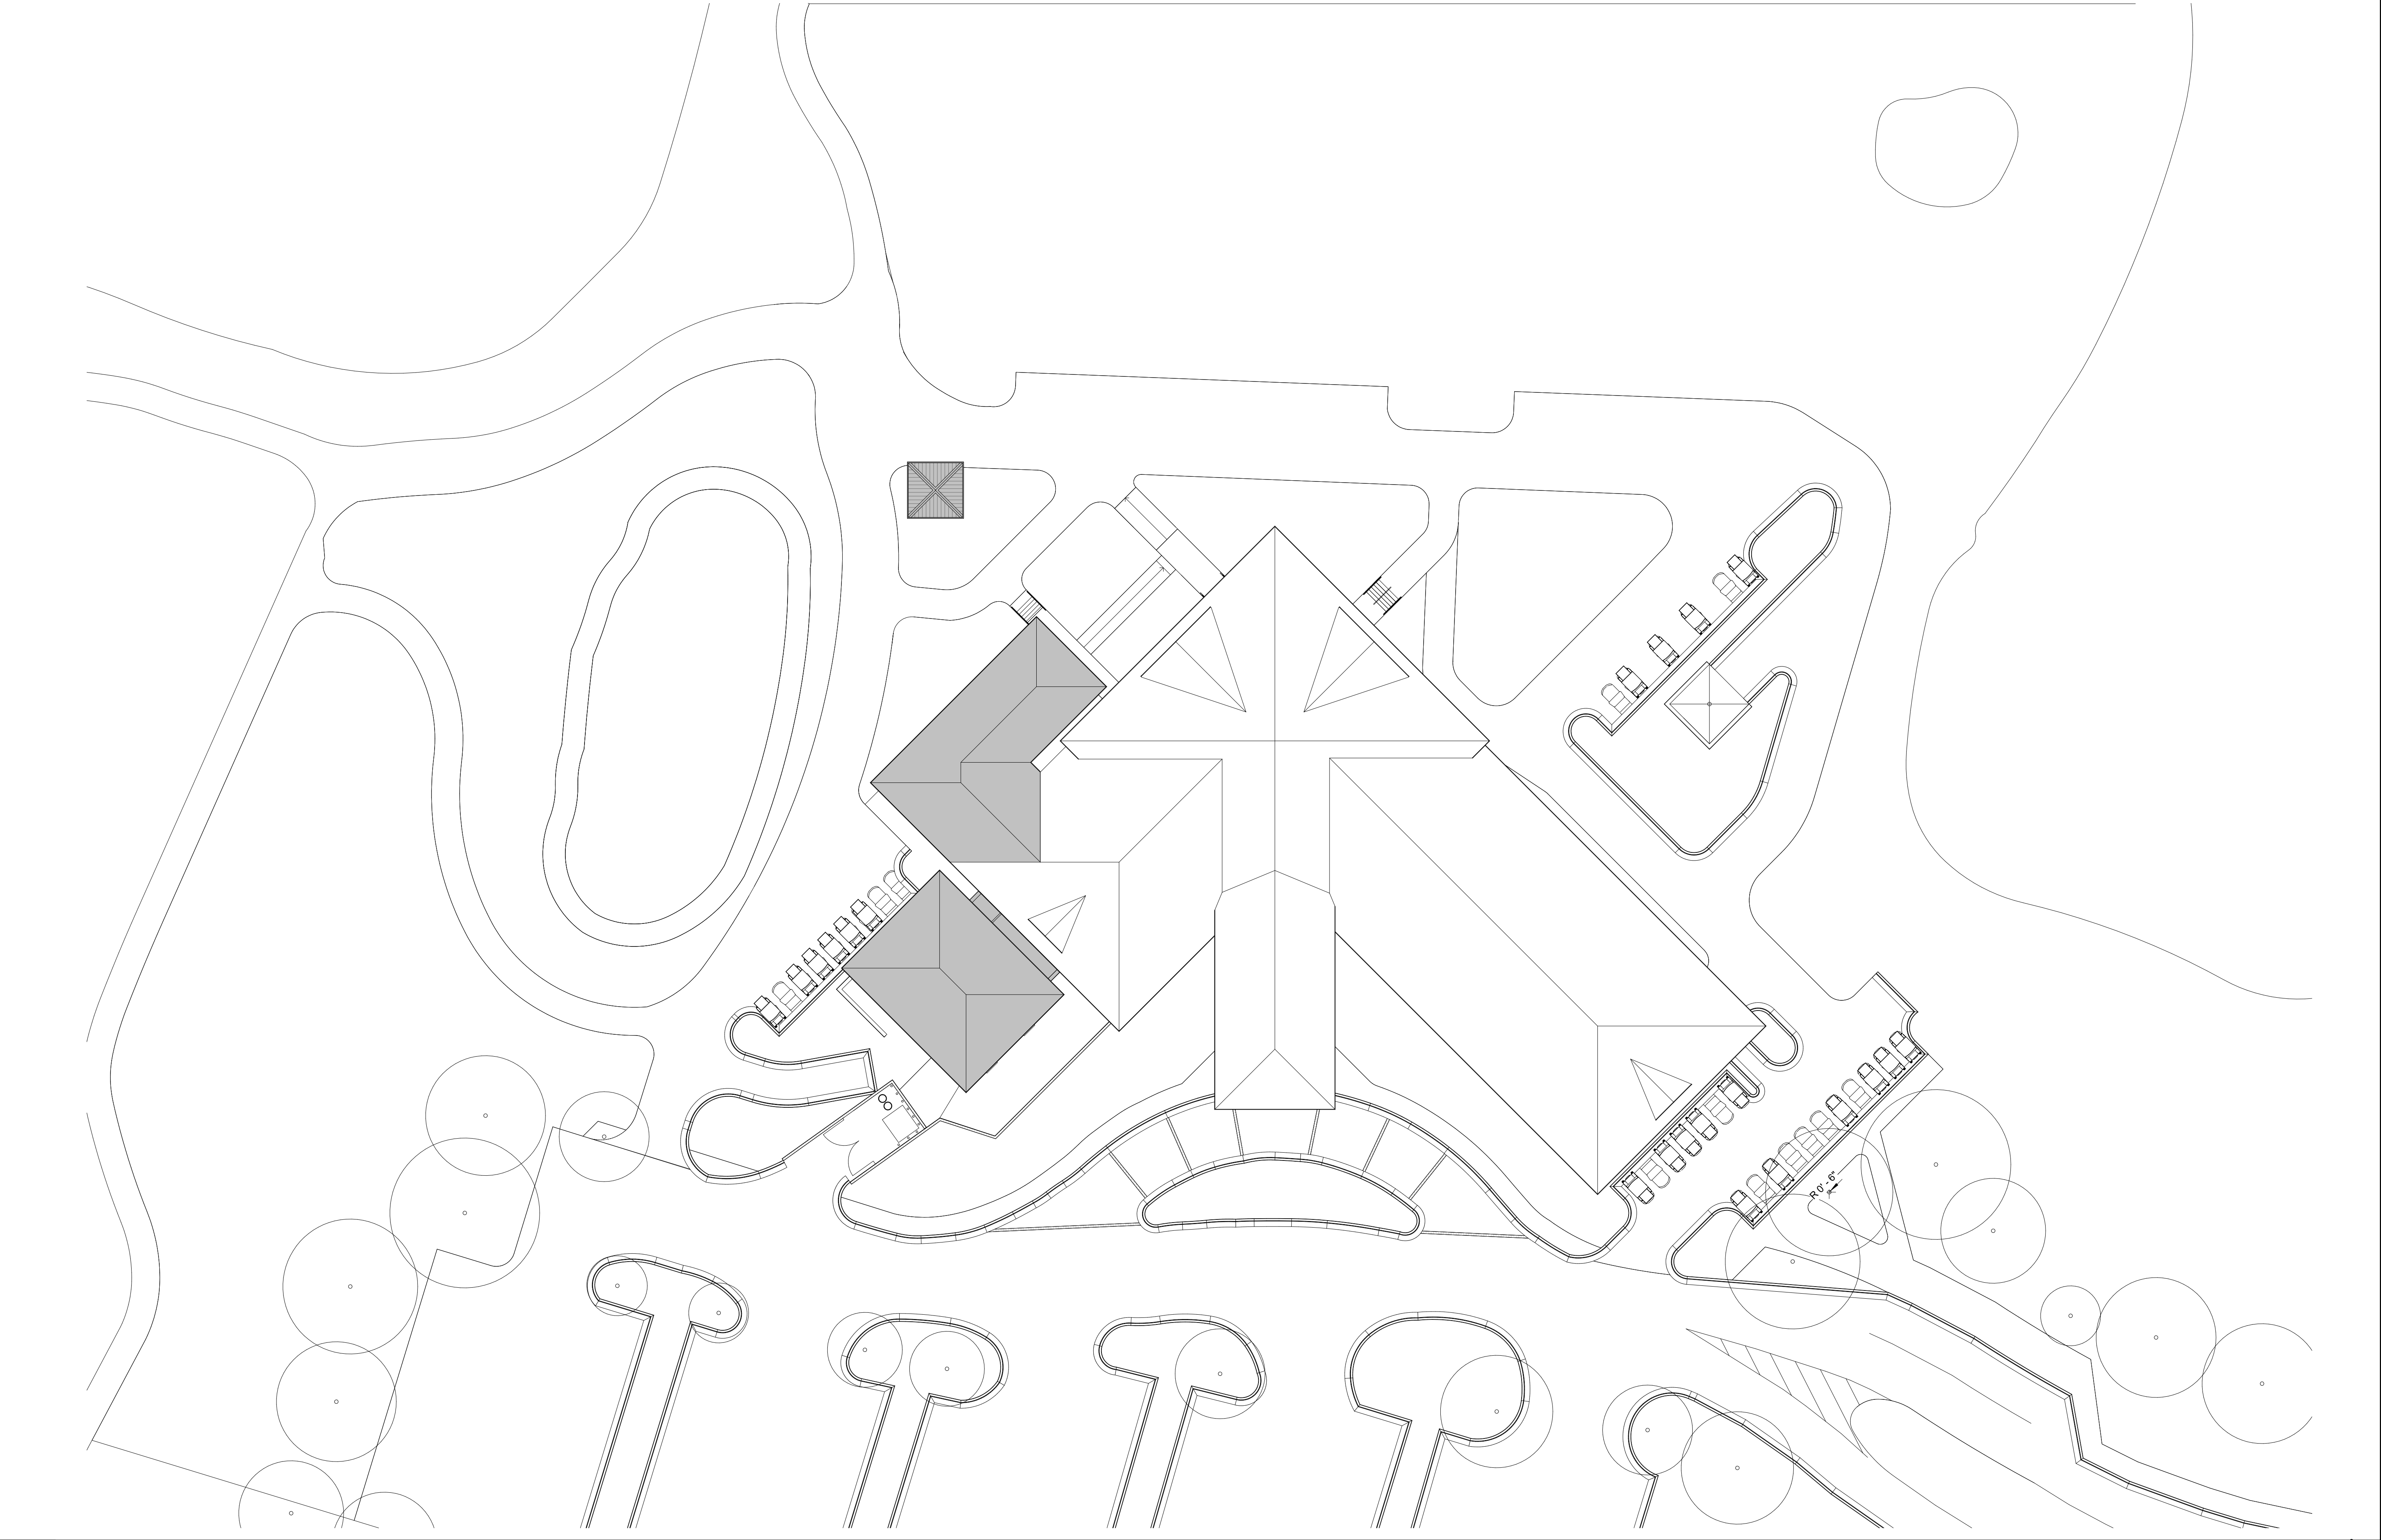


VIERA EAST CLUBHOUSE

16670 Drawn By: JM
Project Code Checked By: DB
Date 17 APRIL 2019
SCHEMATIC DESIGN

Revisions	
▲	
▲	
▲	
▲	
▲	
▲	

PROPOSED SITE PLAN

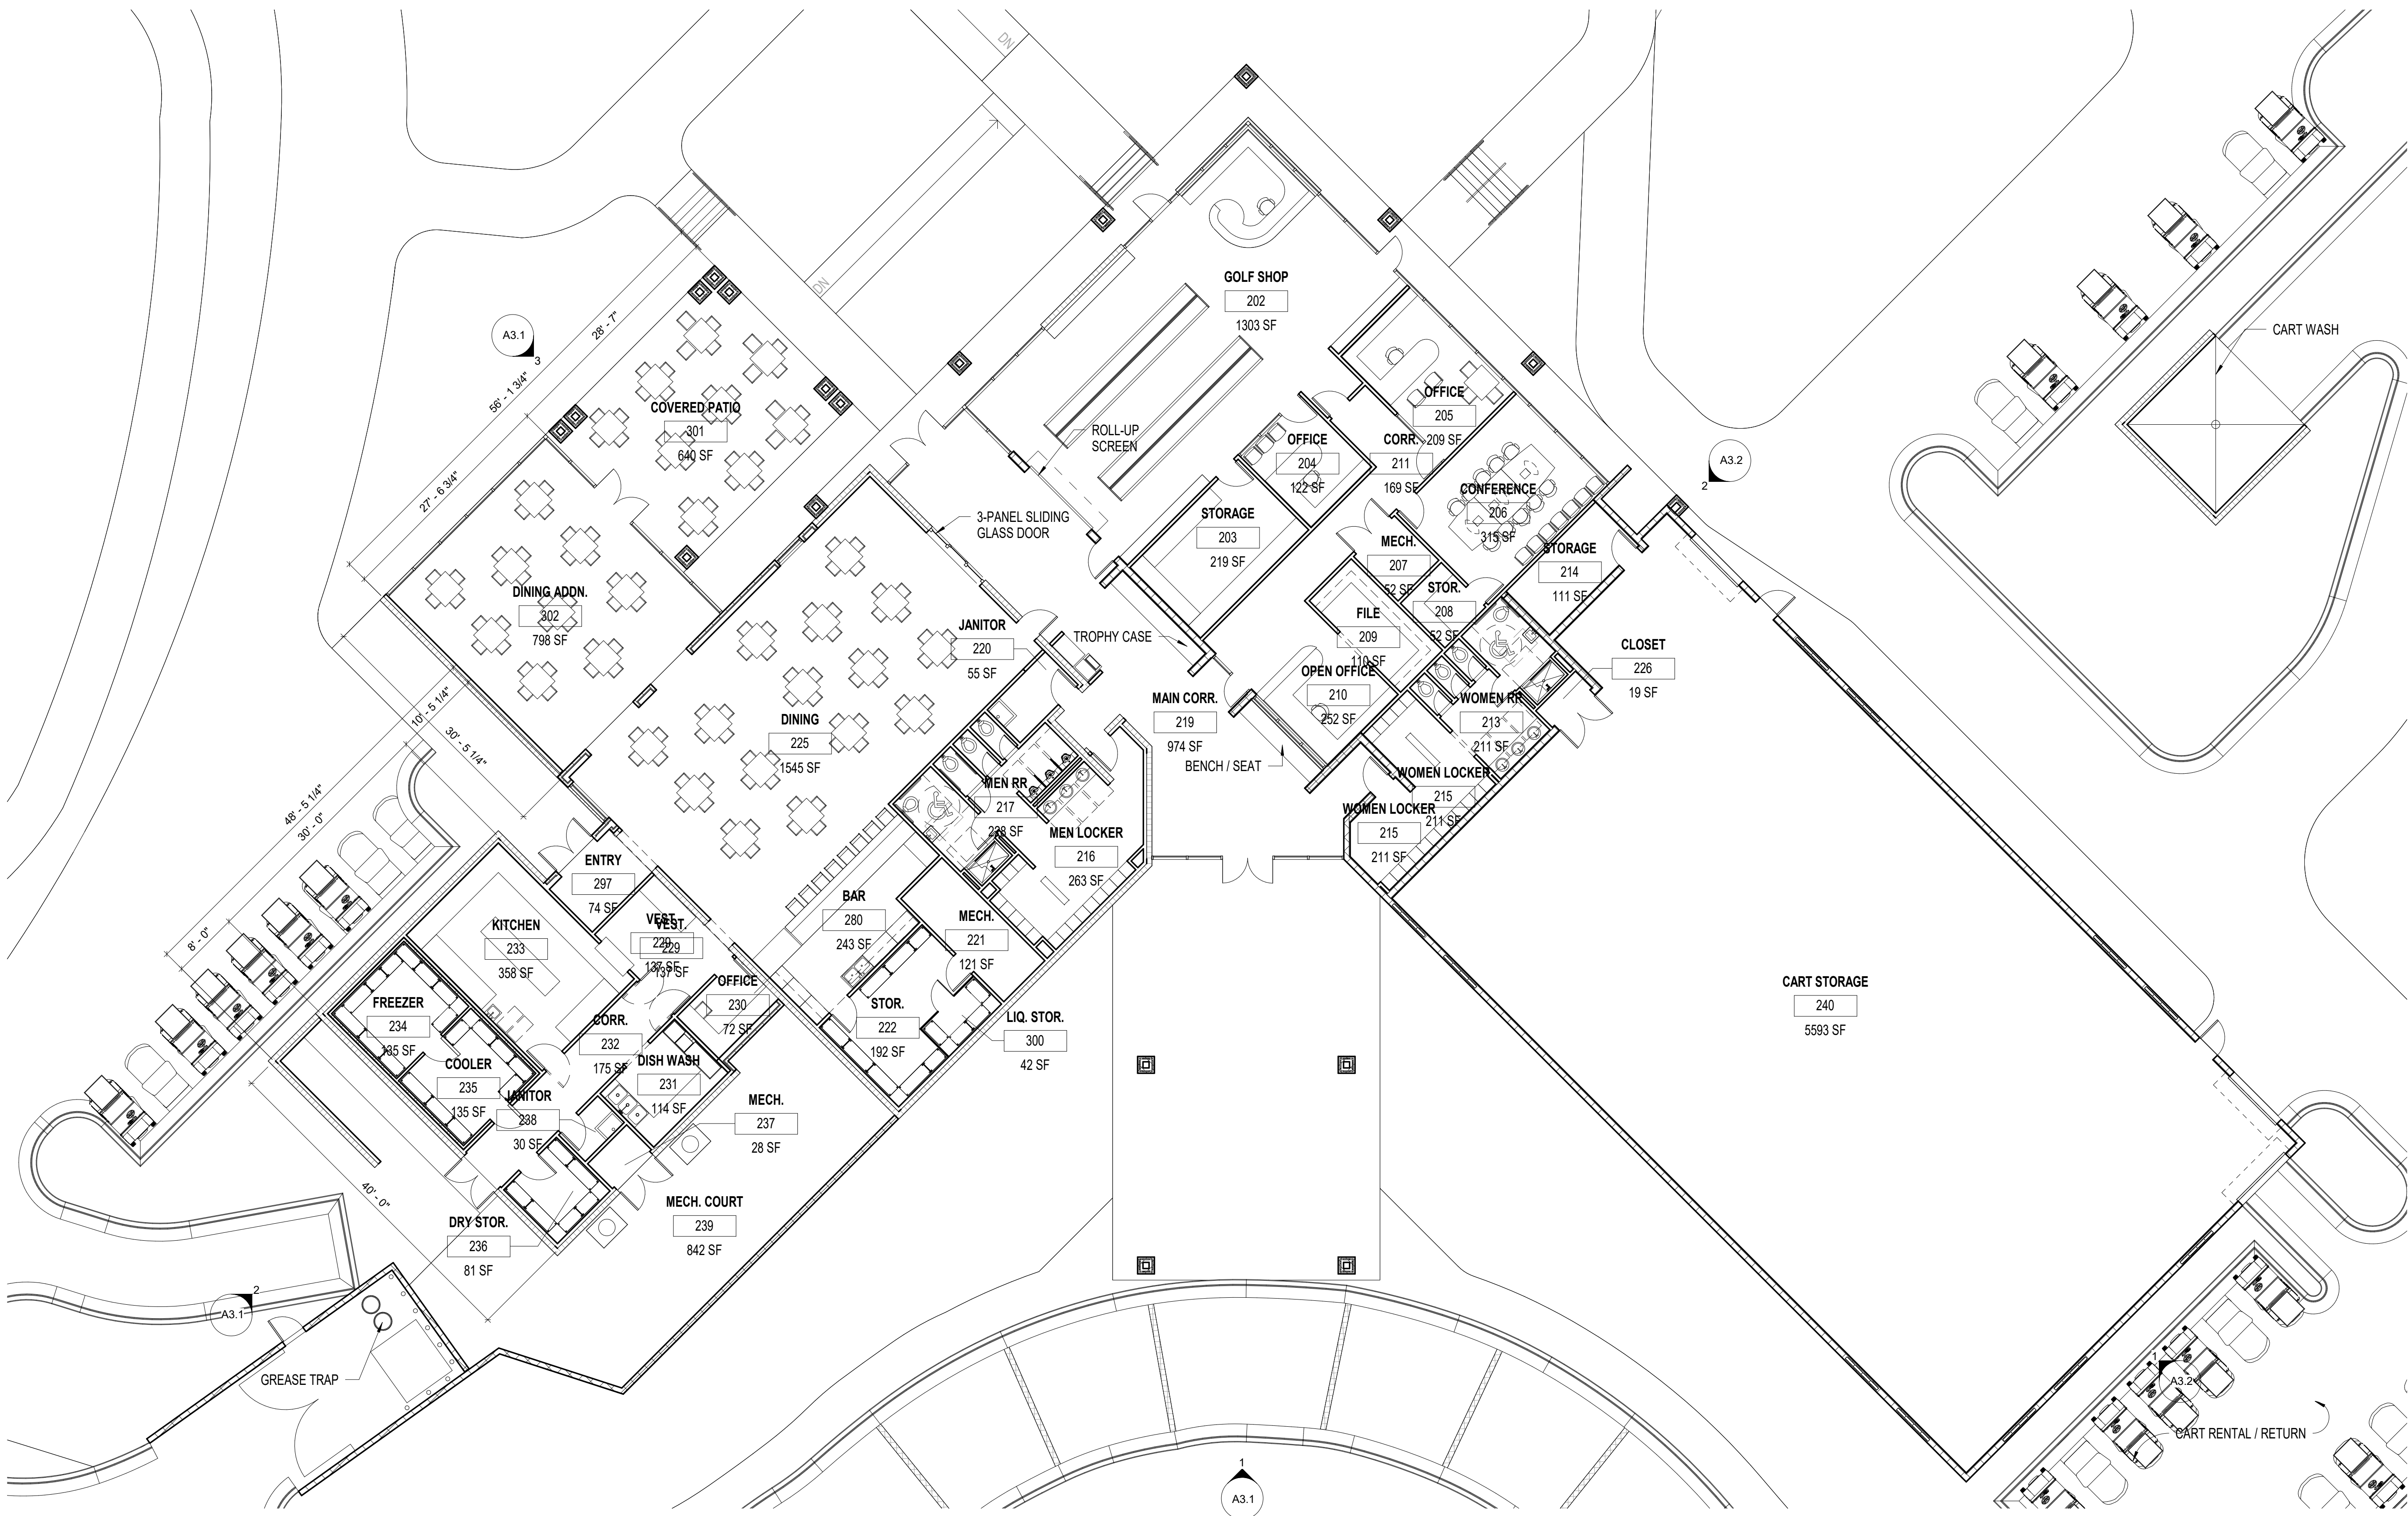

VIERA EAST CLUBHOUSE

16670 Drawn By: JM
Project Code Checked By: DB

17 APRIL 2019
Date
SCHEMATIC DESIGN

Revisions	
▲	
▲	
▲	
▲	
▲	
▲	

PROPOSED FLOOR PLAN

Tallahassee Florida


A1.1

2074 Centre Pointe Blvd, Suite #200, Tallahassee, FL 32308
Phone 850 224-6301 Fax 850 561-6978

1 PROPOSED GROUND FLOOR PLAN OPTION 'A'

A1.1 1" = 10'-0"

Copyright Barnett Fronczak Barlowe & Shuler, Architects. All rights Reserved

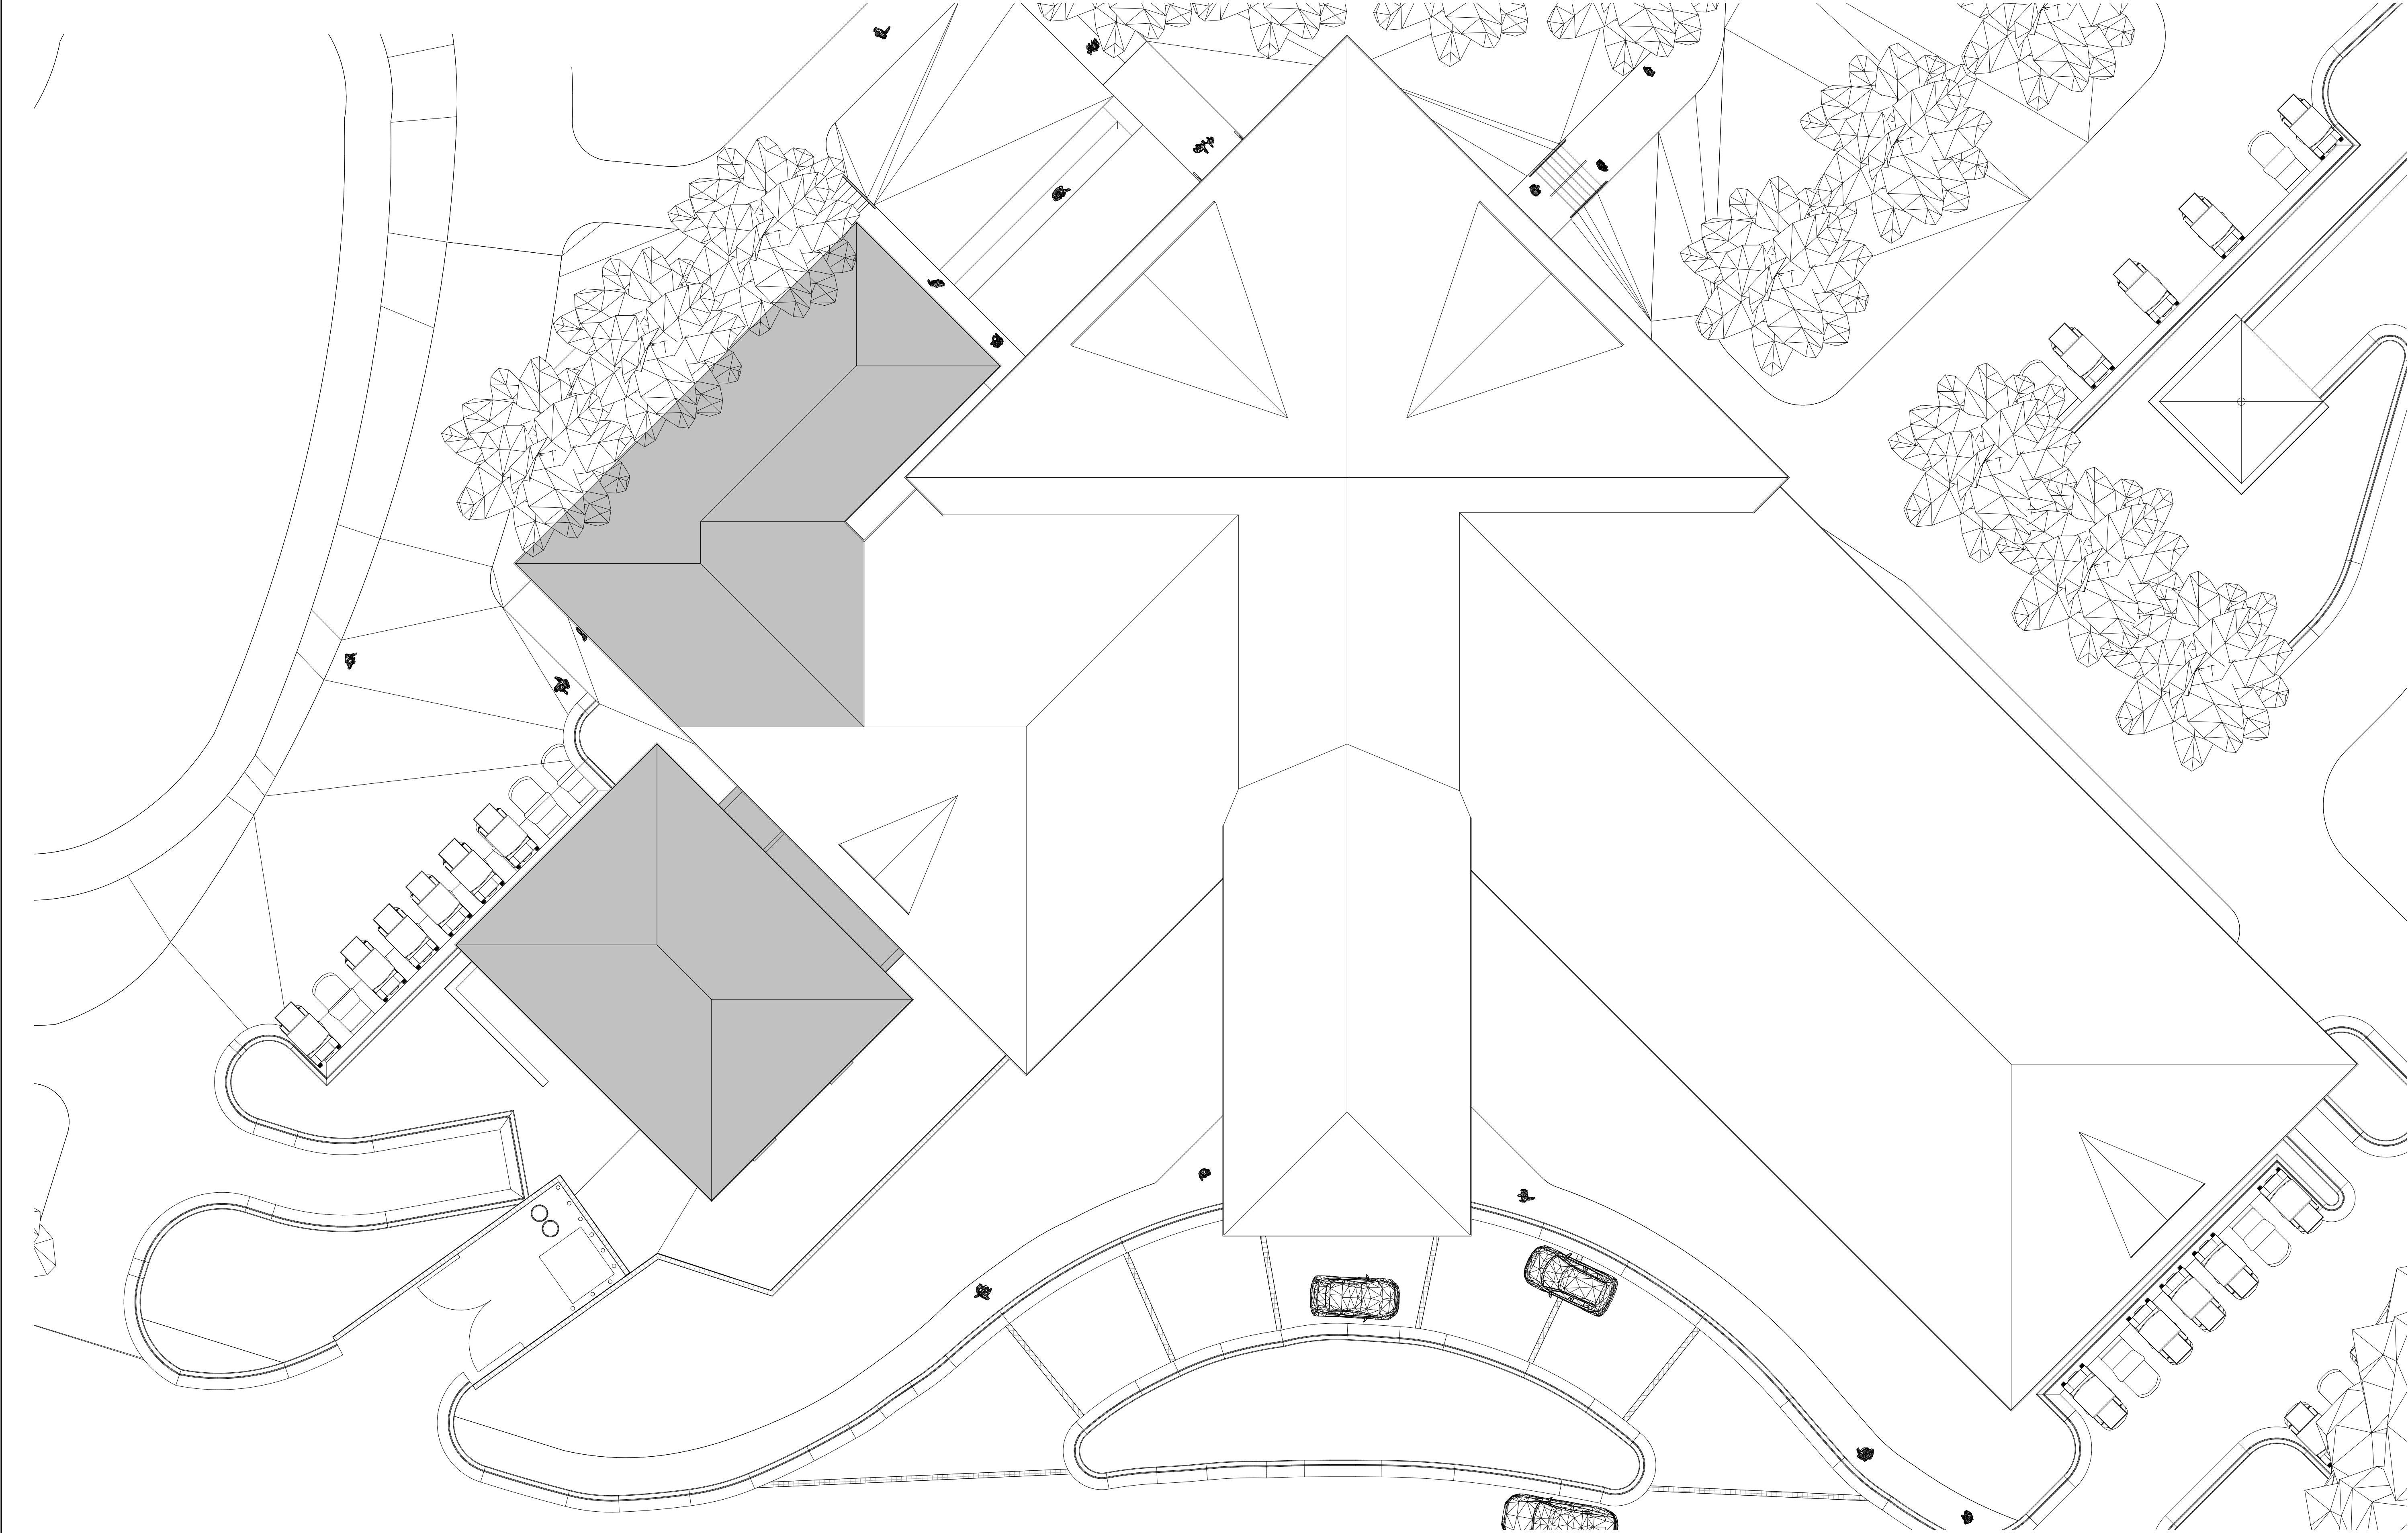

VIERA EAST CLUBHOUSE

16670 Drawn By: JM
Project Code Checked By: DB

17 APRIL 2019
Date

SCHEMATIC DESIGN


Revisions
▲
▲
▲
▲
▲
▲

PROPOSED ROOF PLAN


Tallahassee Florida

A1.2


2074 Centre Pointe Blvd, Suite #200, Tallahassee, FL 32308
Phone 850 224-6301 Fax 850 561-6978

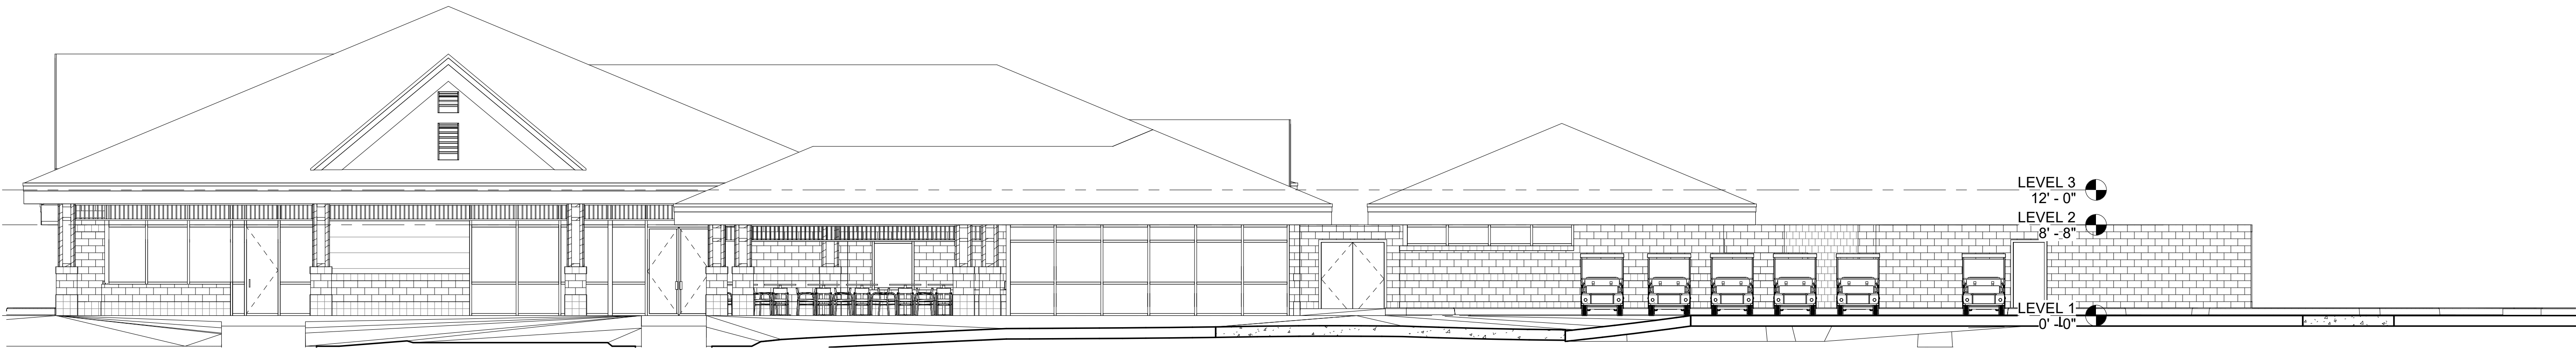

3 PROPOSED NORTH ELEVATION
A3.1 1/8" = 1'-0"

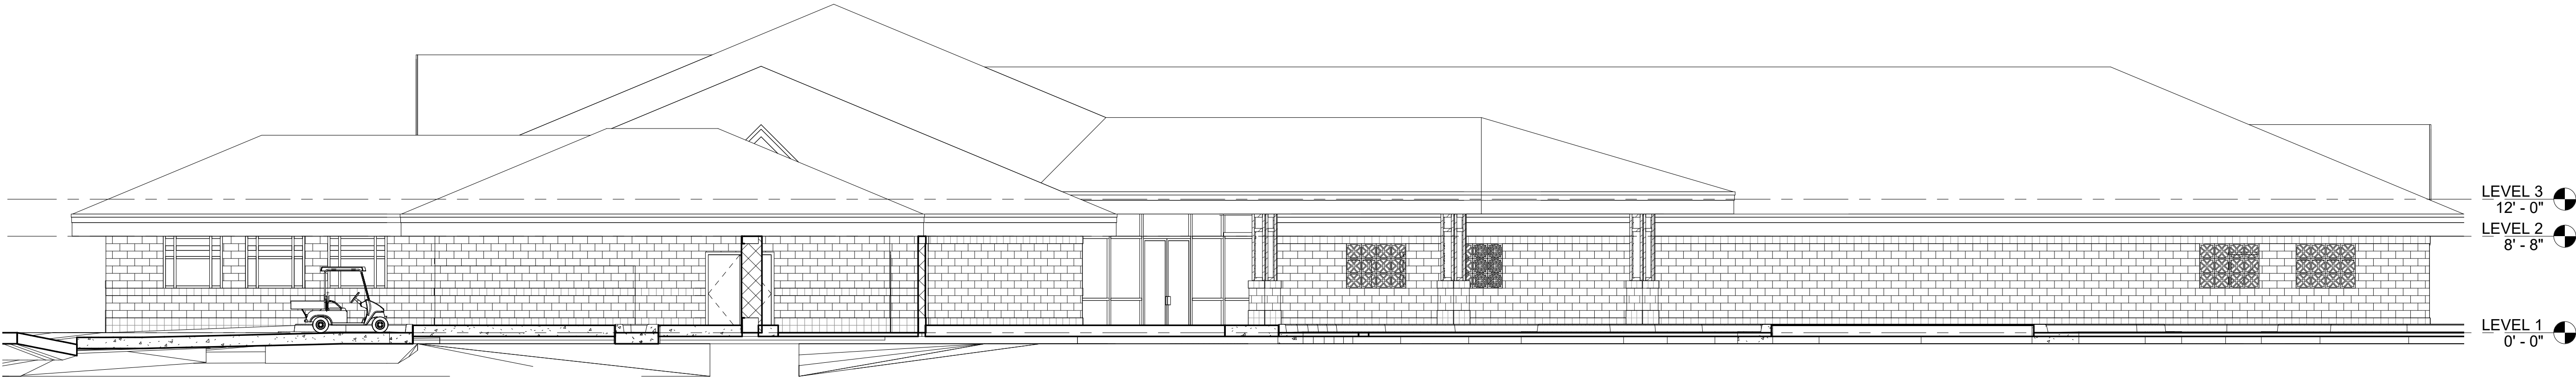

2 PROPOSED WEST ELEVATION
A3.1 1/8" = 1'-0"

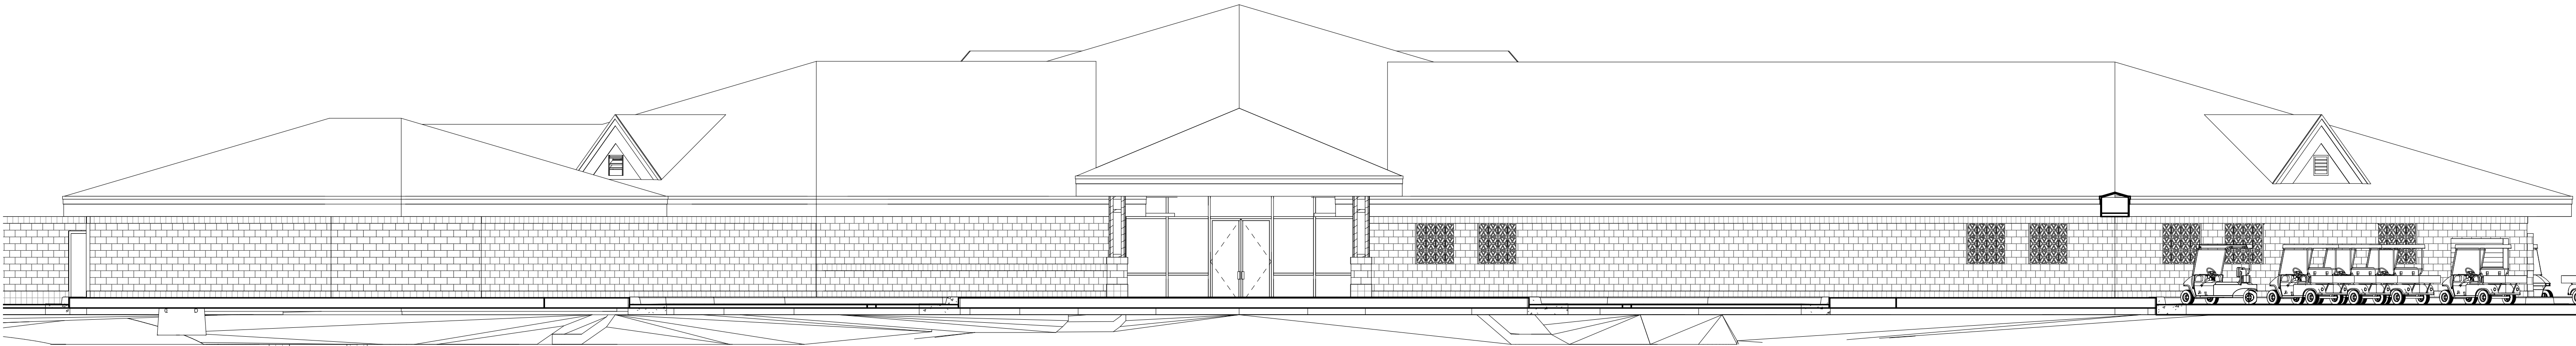

1 PROPOSED SOUTH ELEVATION
A3.1 1/8" = 1'-0"



VIERA EAST
CLUBHOUSE

16670 Drawn By: JM
Project Code Checked By: DB

Date 17 APRIL 2019

SCHEMATIC DESIGN


Revisions

- △
- △
- △
- △
- △
- △
- △

PROPOSED
ELEVATIONS


Tallahassee Florida

A3.1

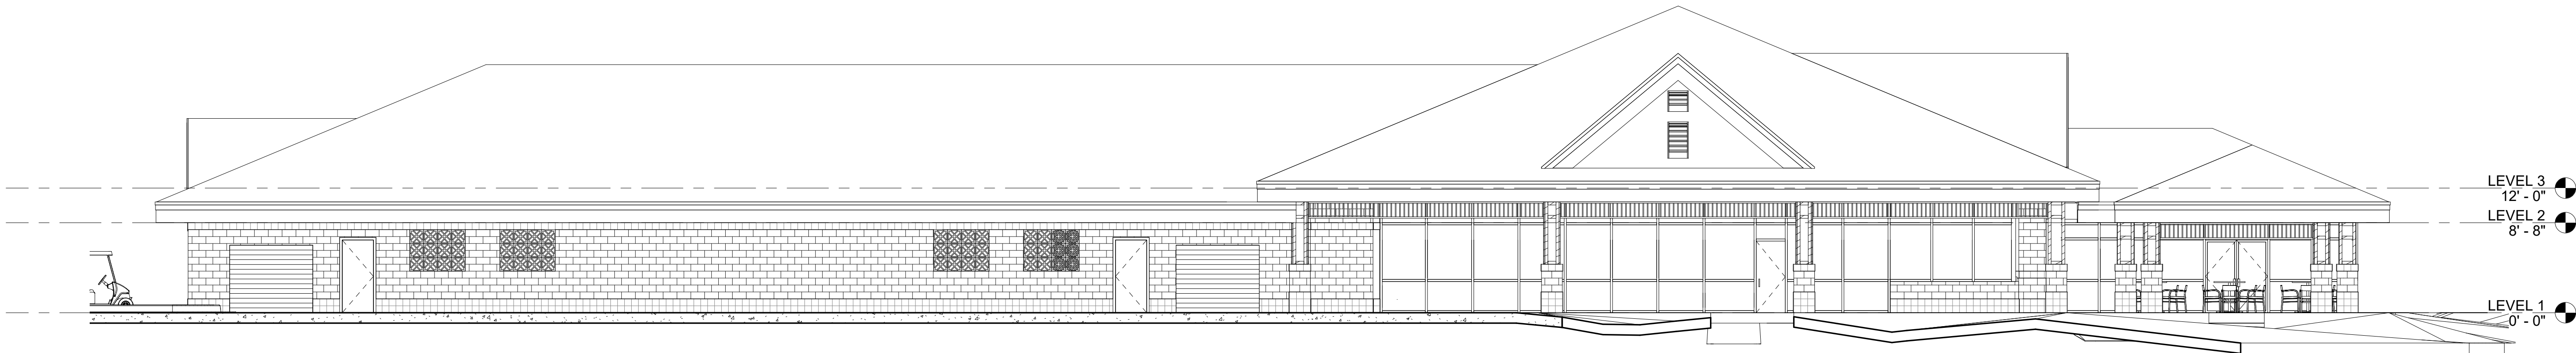

2 PROPOSED EAST ELEVATION

A3.2 1/8" = 1'-0"

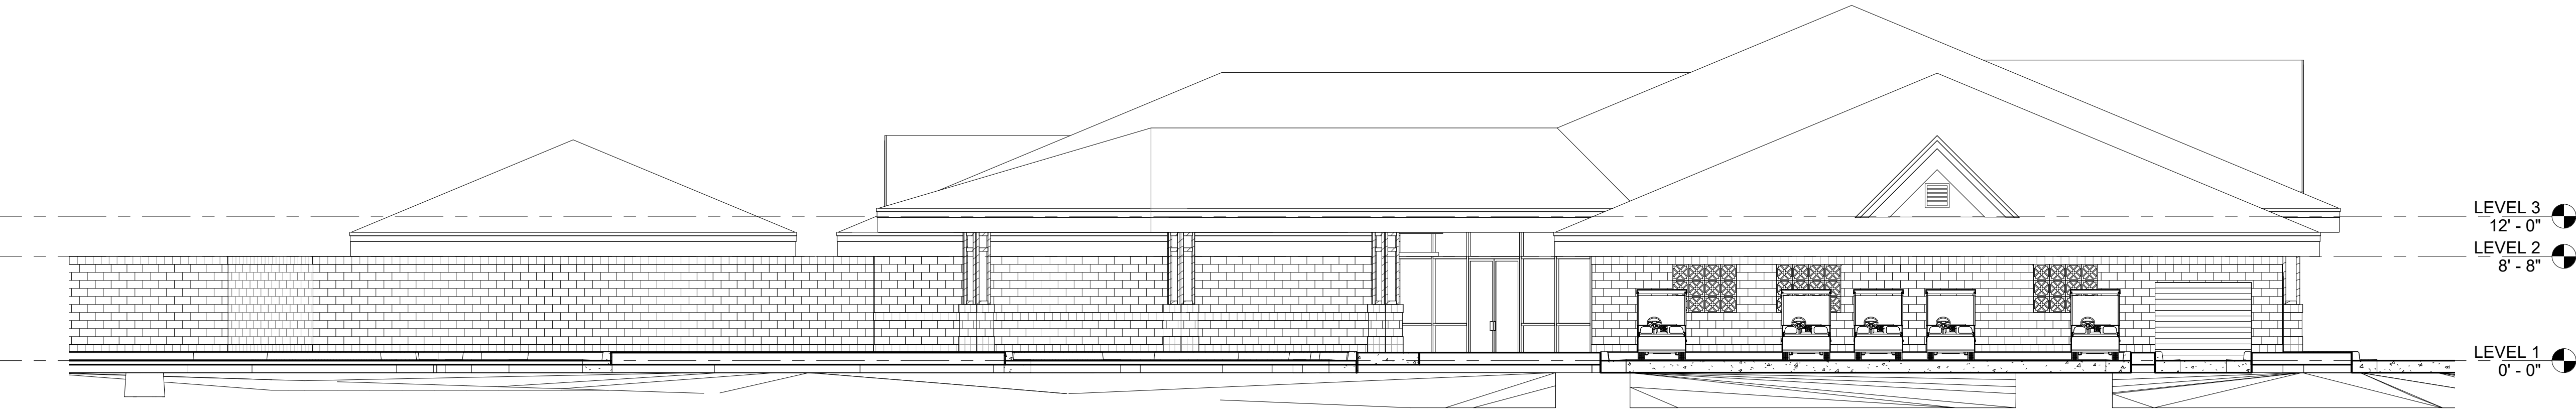

1 PROPOSED CART STORAGE ELEVATION

A3.2 1/8" = 1'-0"

Copyright Barnett Fronczak Barlowe & Shuler, Architects. All rights Reserved



VIERA EAST
CLUBHOUSE

16670 Drawn By: JM
Project Code Checked By: DB

17 APRIL 2019

Date

SCHEMATIC DESIGN

Revisions


△
△
△
△
△
△
△

PROPOSED
ELEVATIONS


Tallahassee Florida

A3.2


2074 Centre Pointe Blvd, Suite #200, Tallahassee, FL 32308
Phone 850 224-6301 Fax 850 561-6978

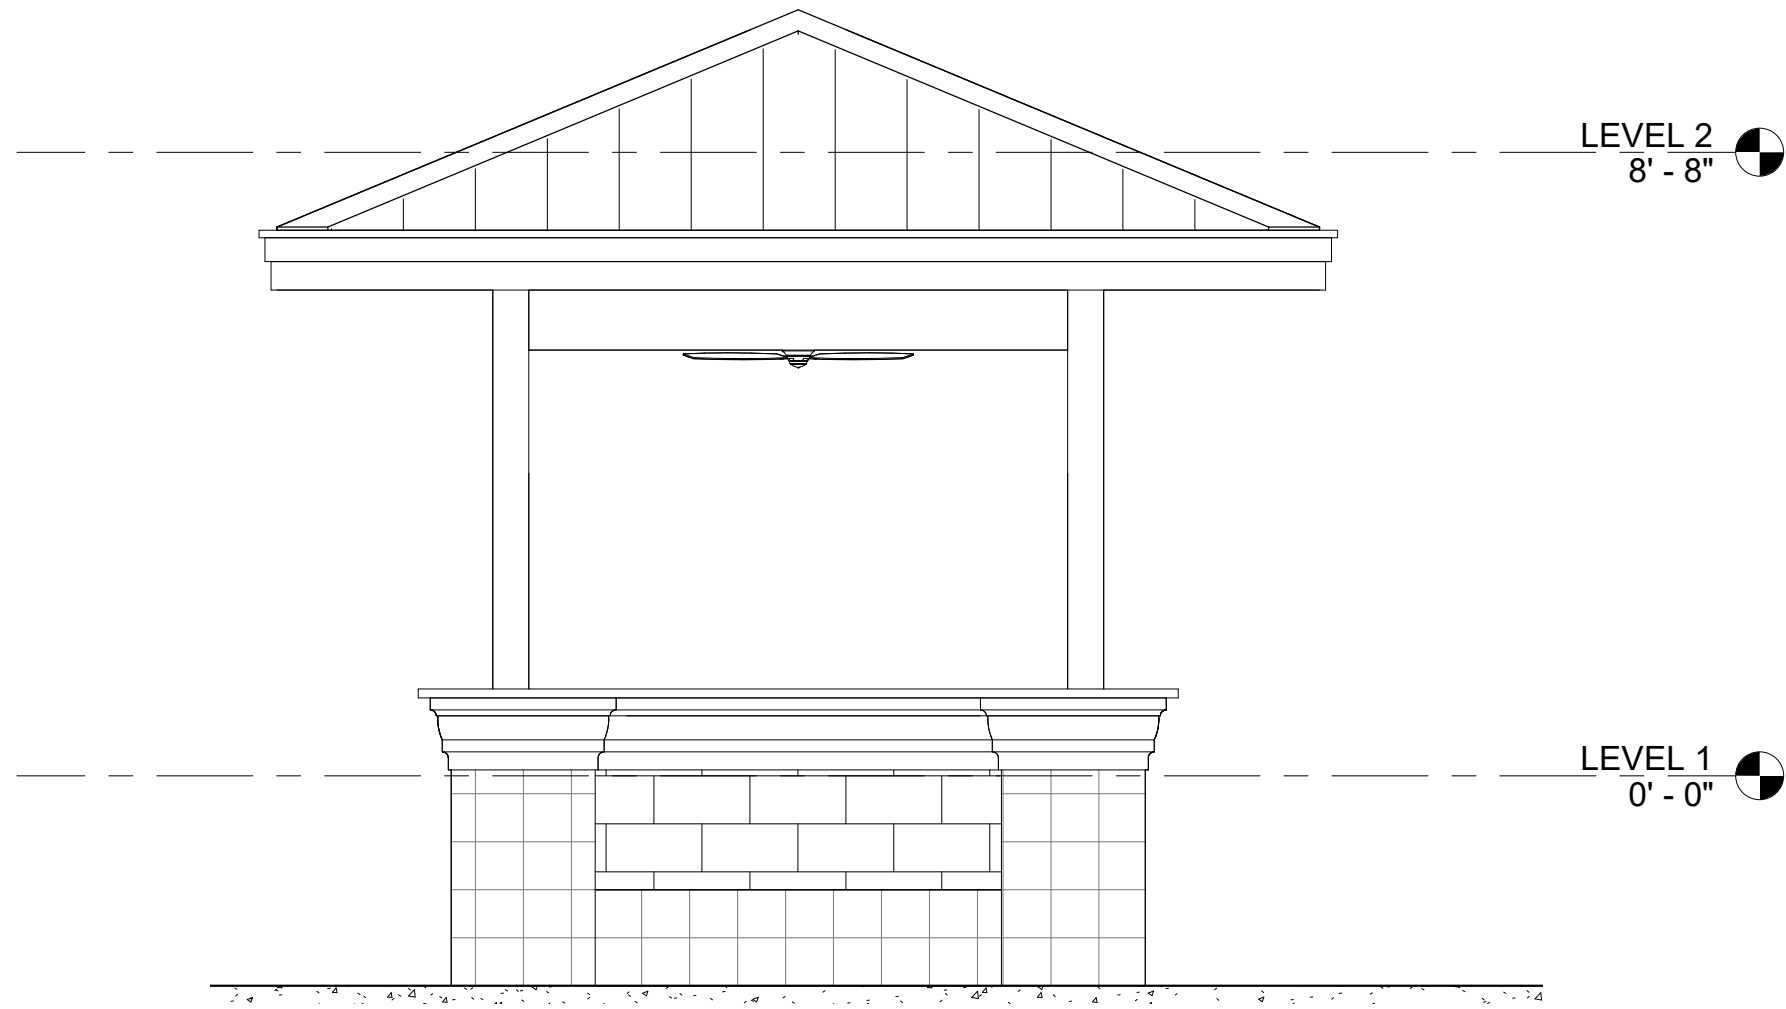


1 STARTER SHACK NORTH ELEVATION
A3.3 3/8" = 1'-0"

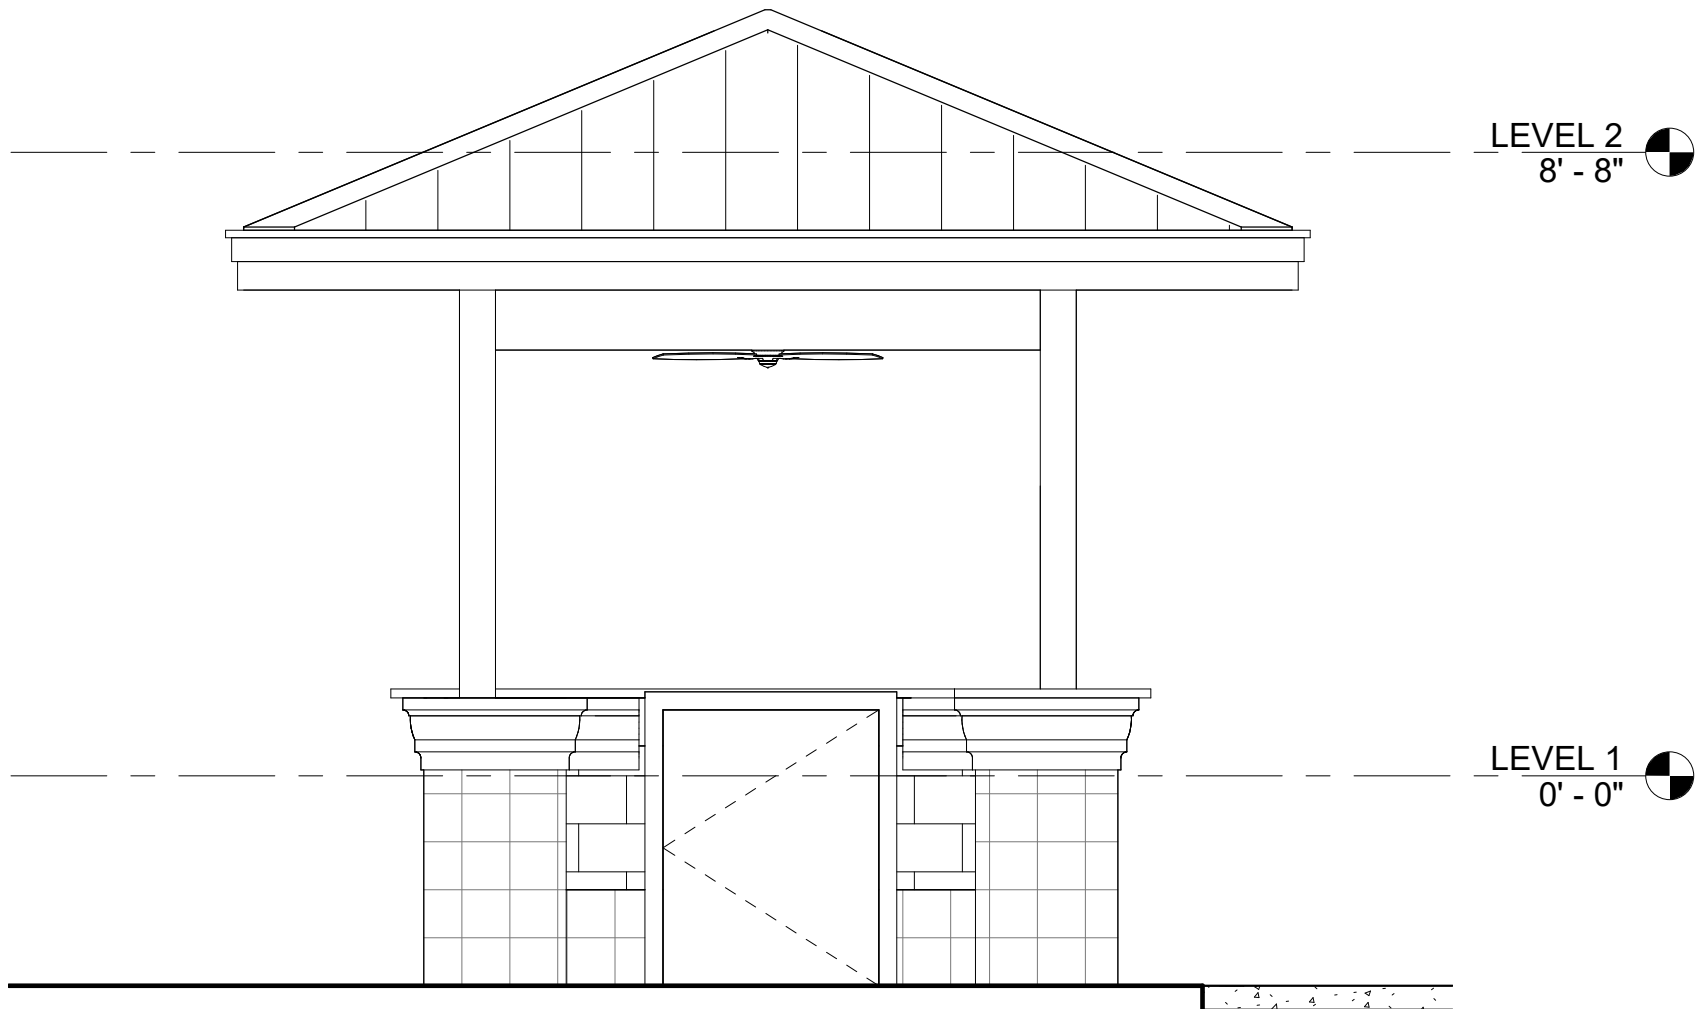


4 STARTER SHACK EAST ELEVATION
A3.3 3/8" = 1'-0"

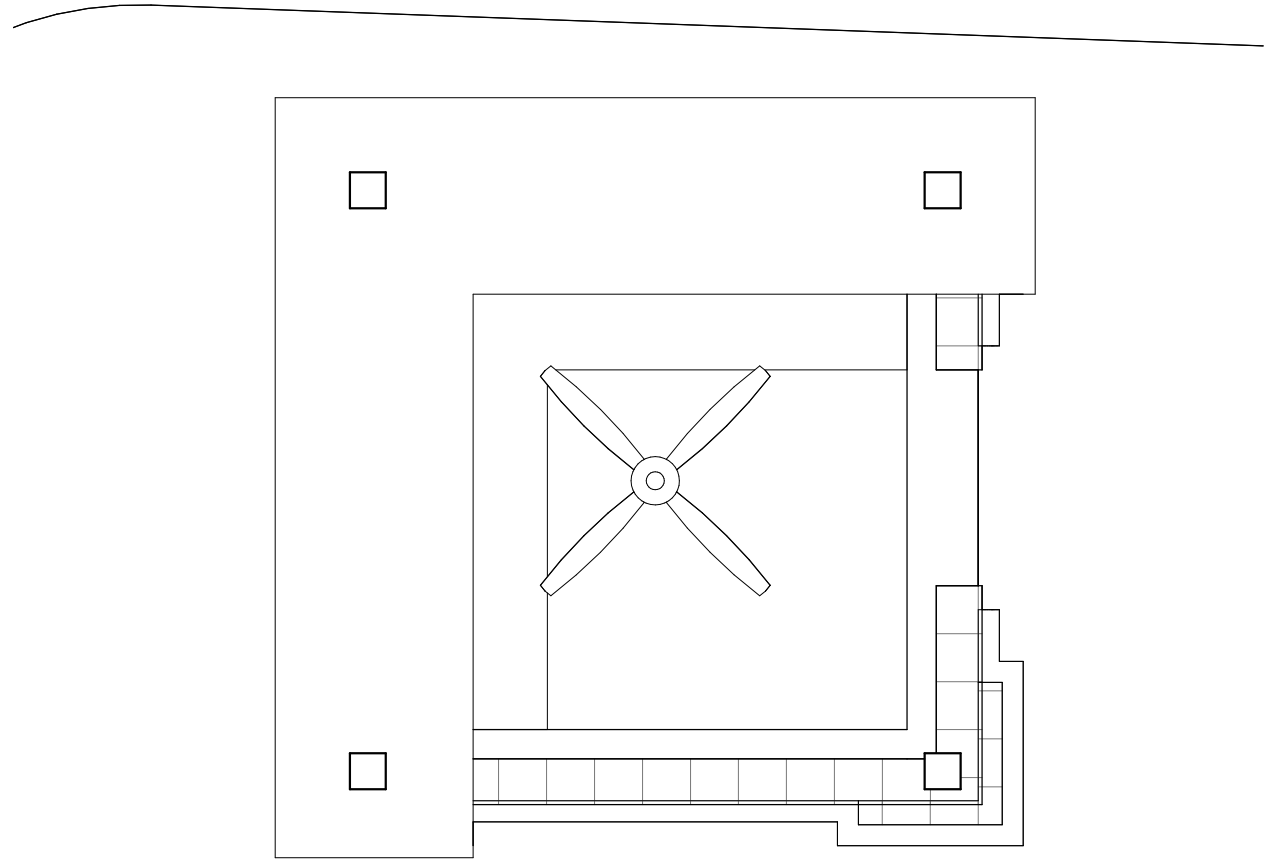


5 STARTER SHACK FLOOR PLAN
A3.3 3/8" = 1'-0"

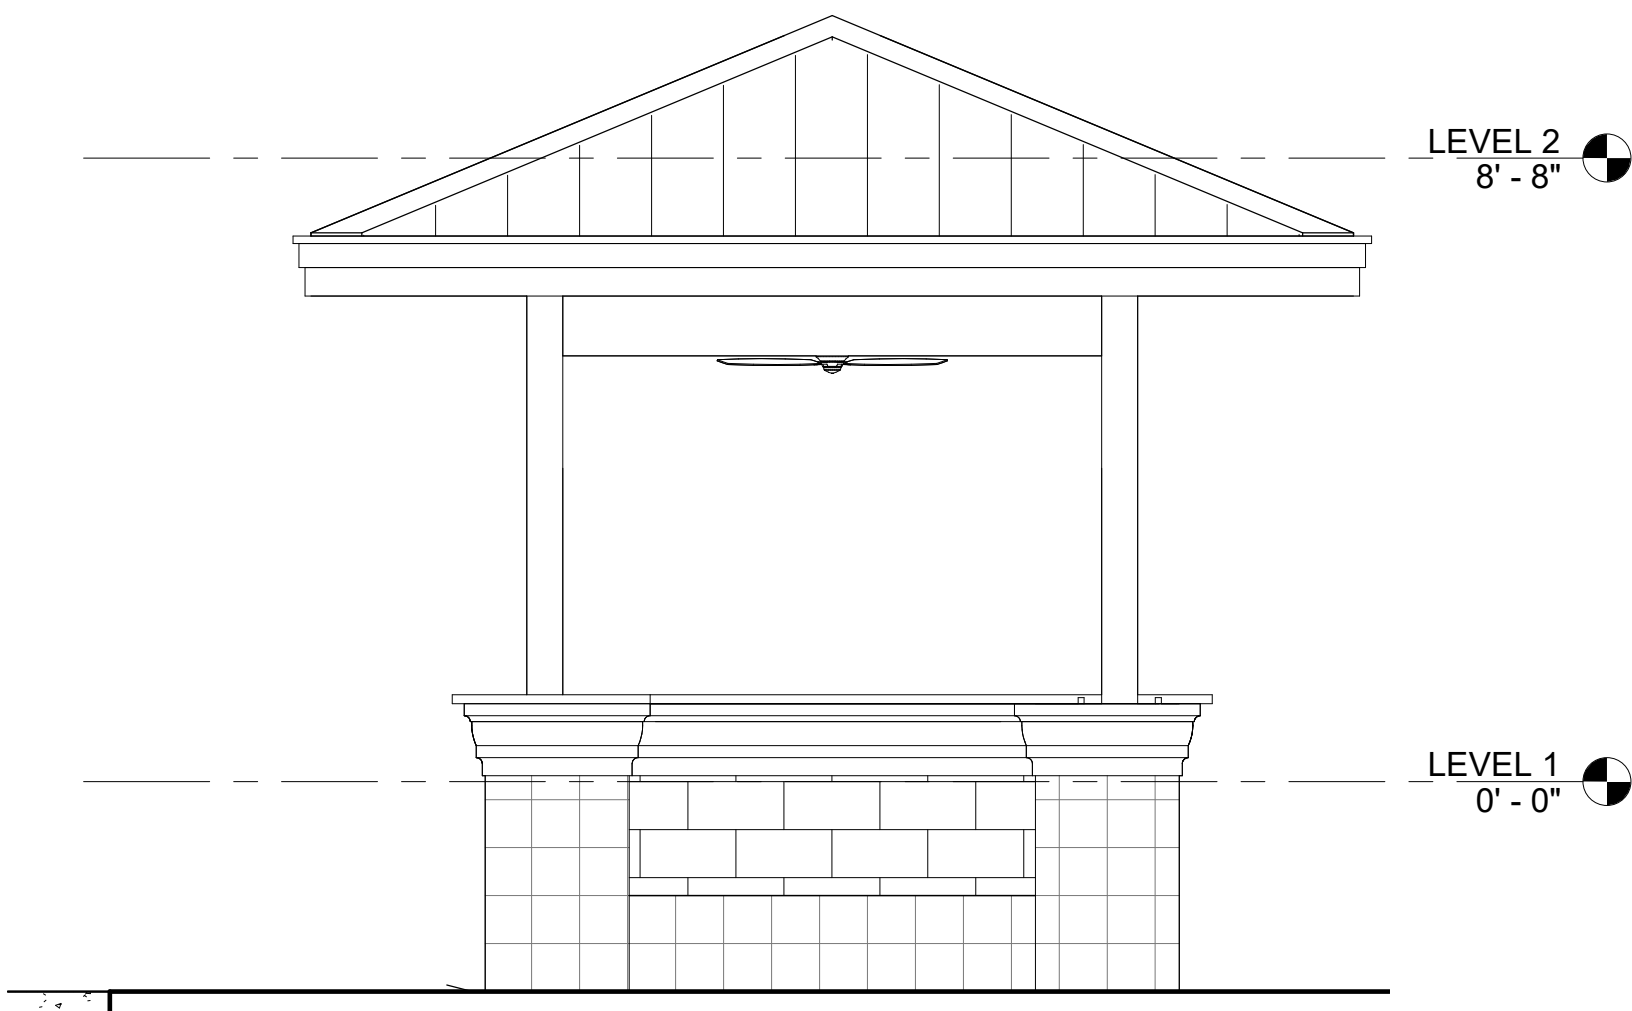

2 STARTER SHACK SOUTH ELEVATION
A3.3 3/8" = 1'-0"

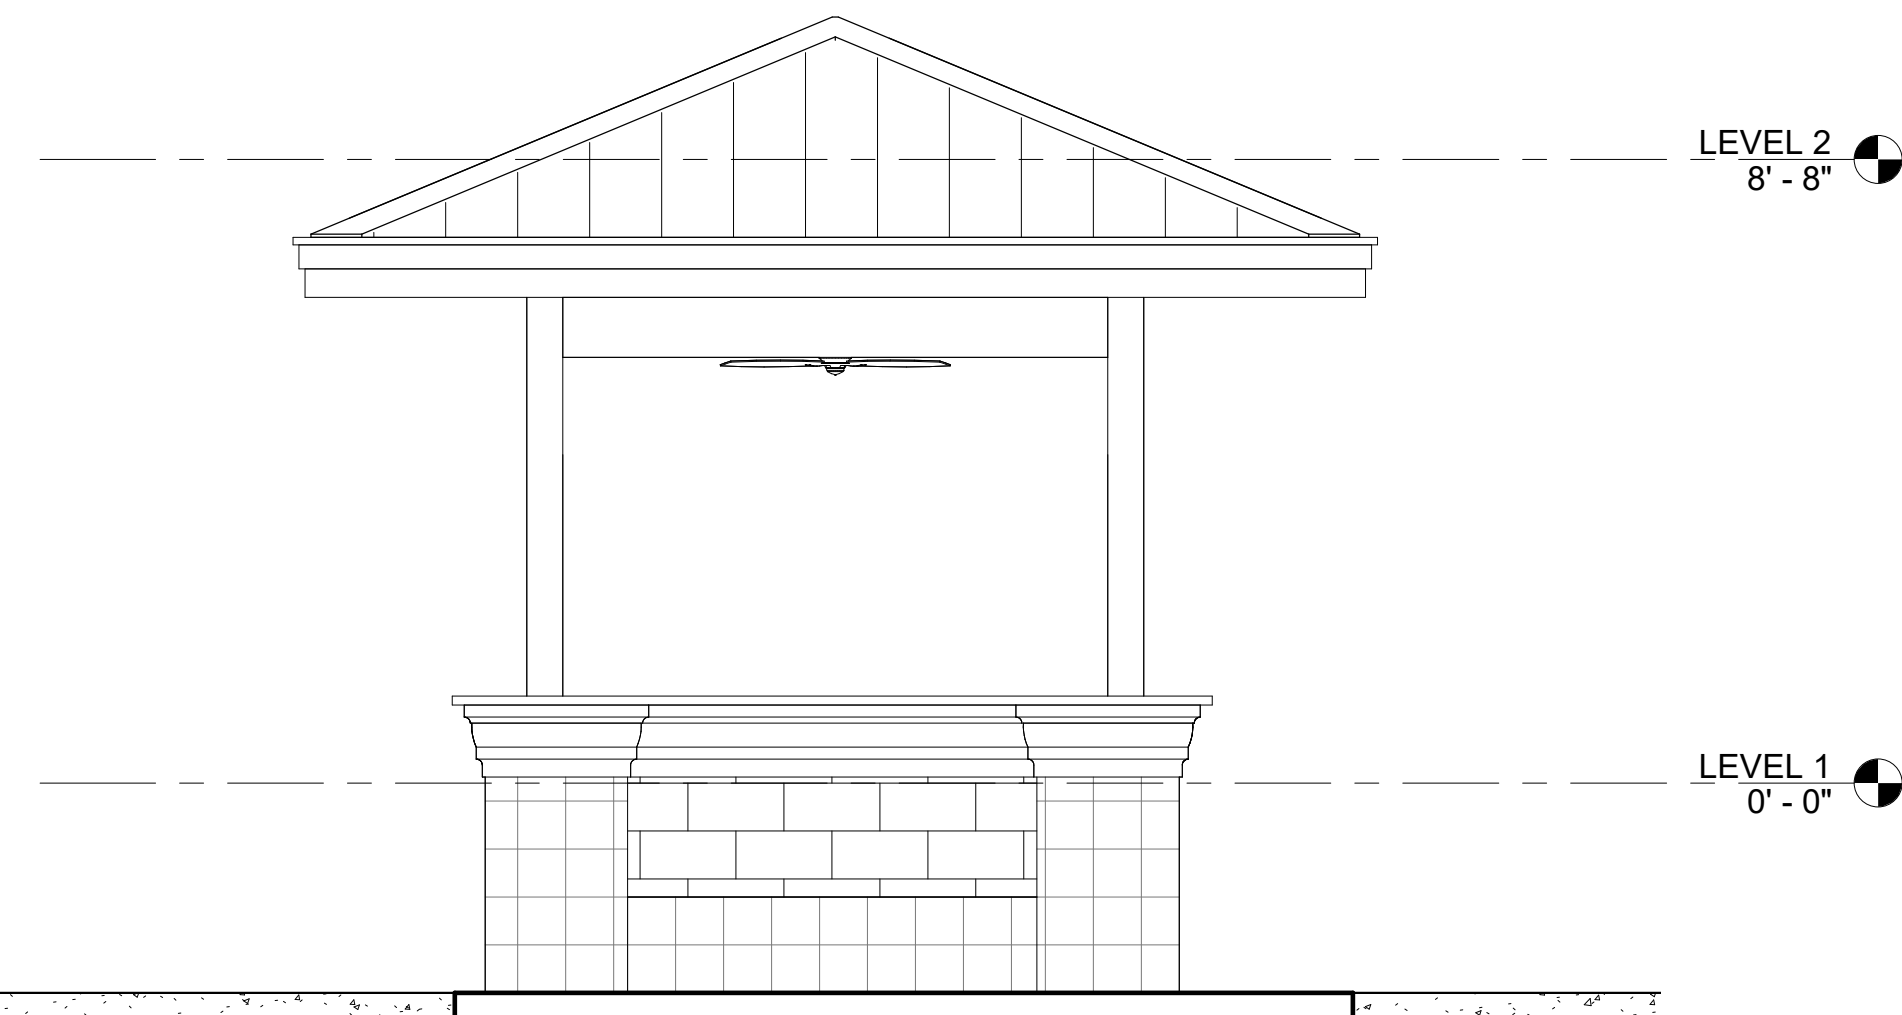

3 STARTER SHACK WEST ELEVATION
A3.3 3/8" = 1'-0"

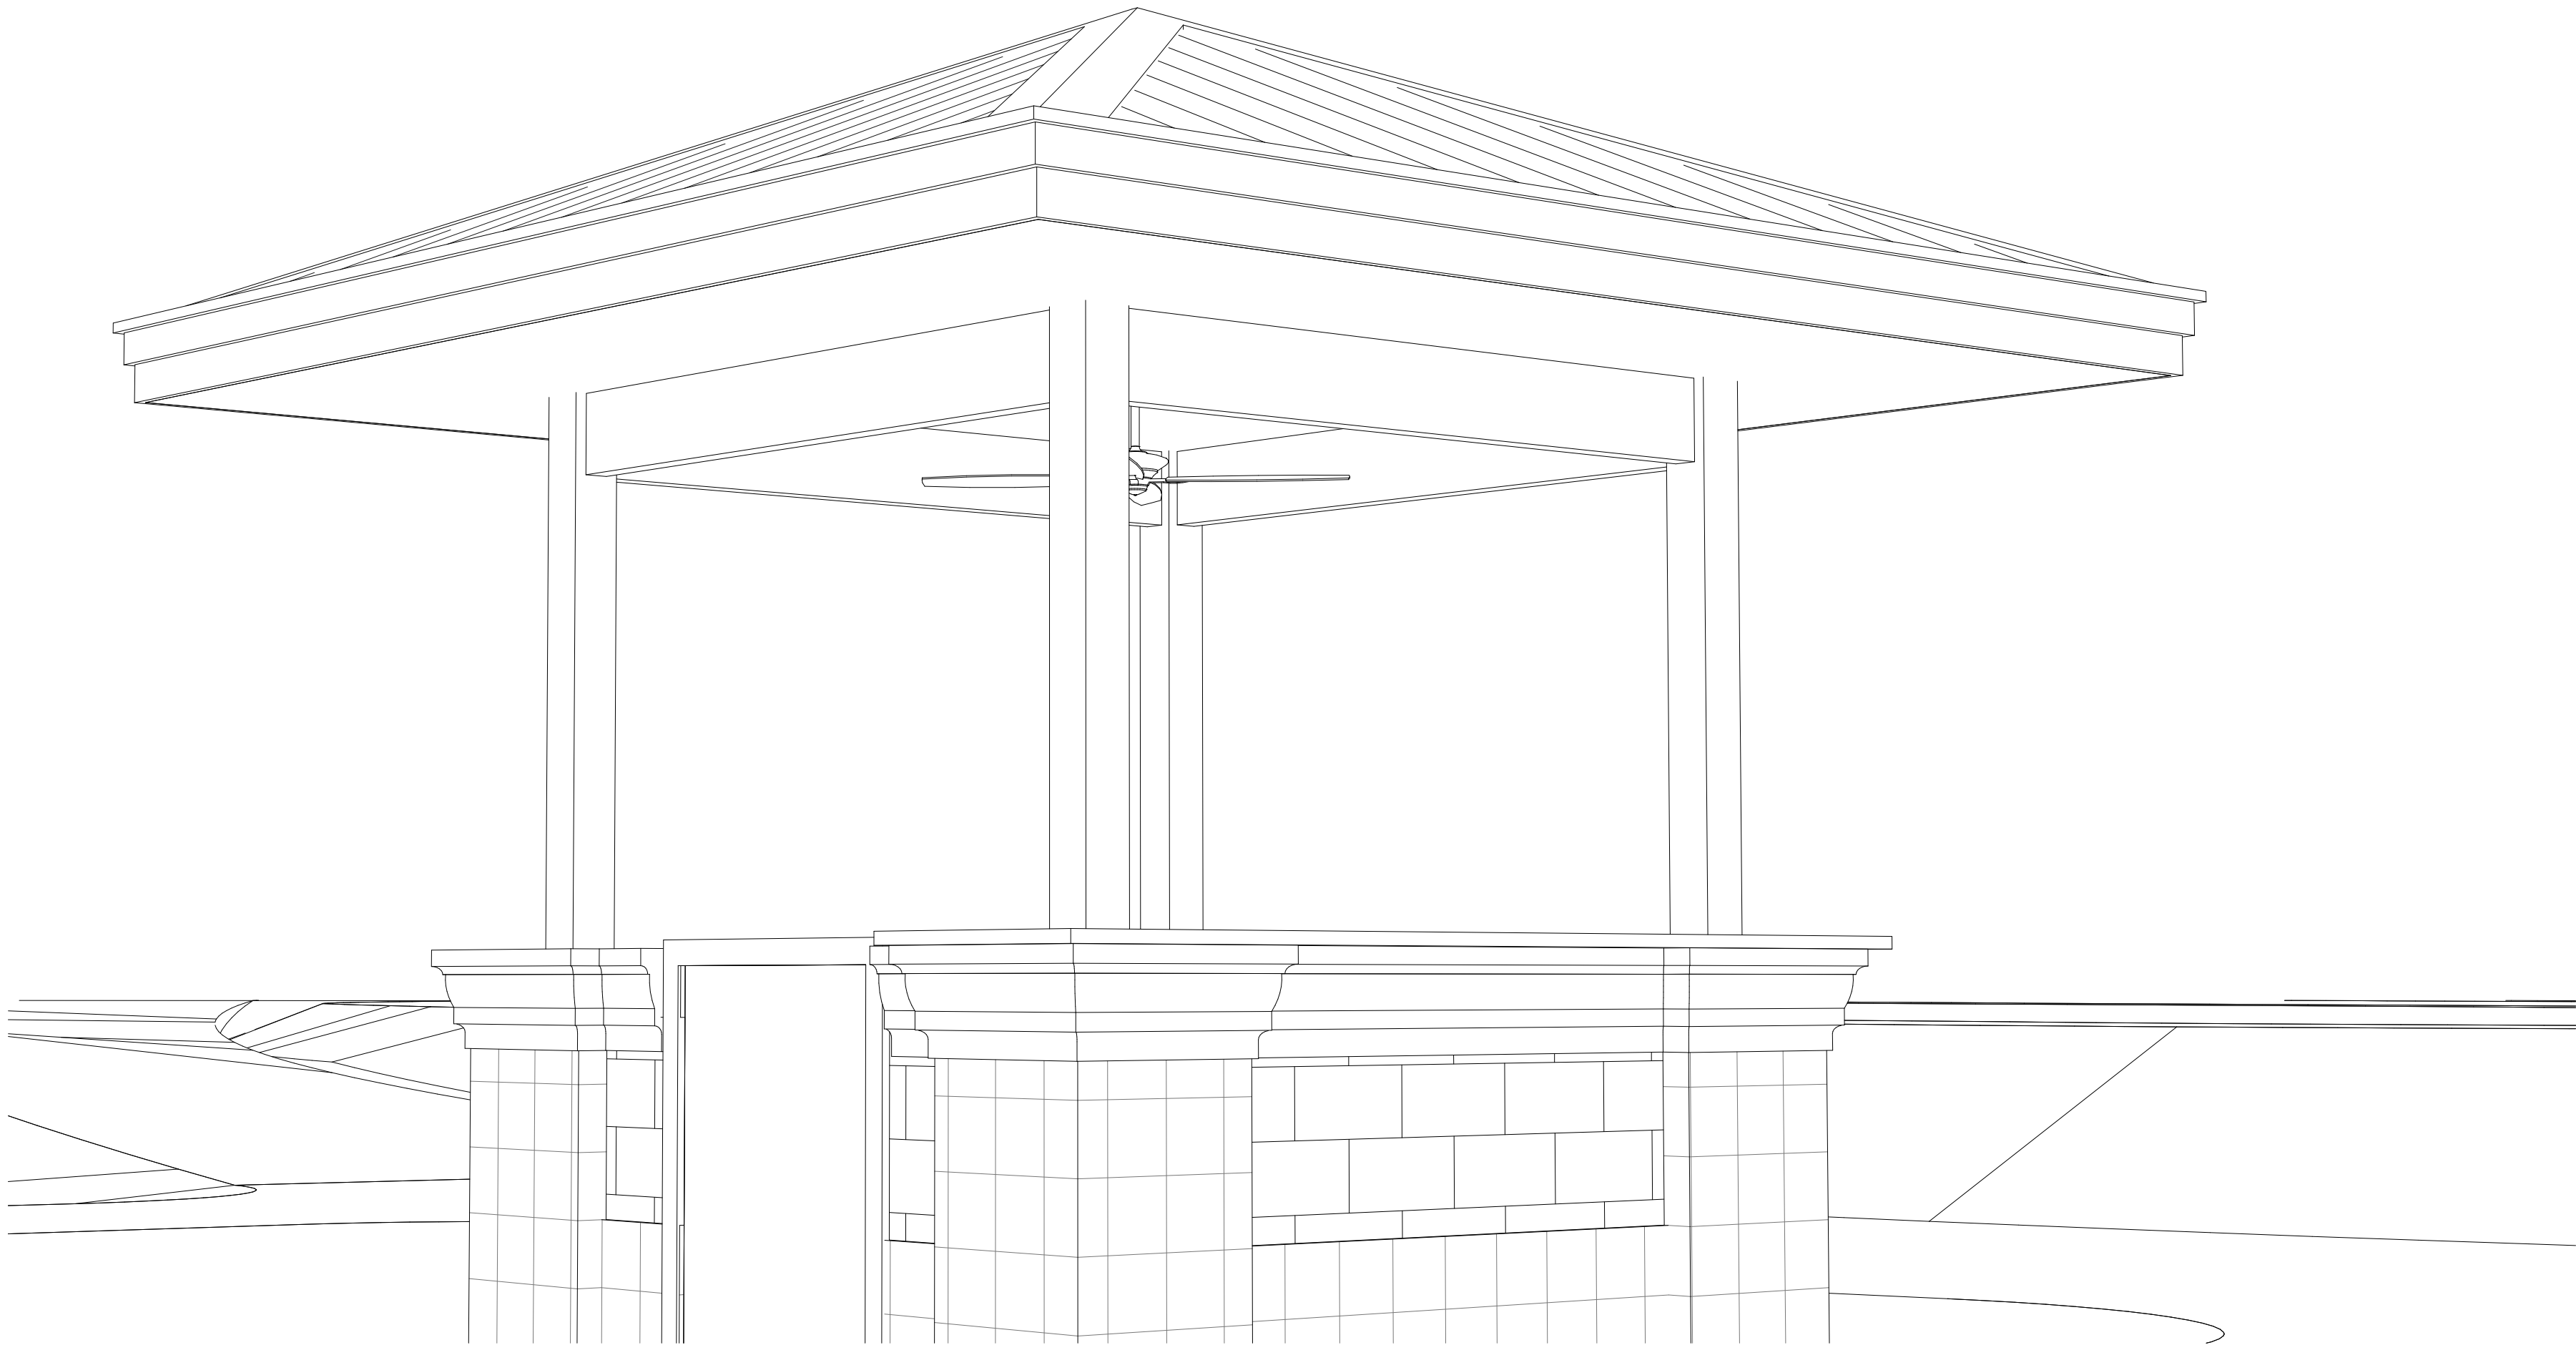

6 STARTER SHACK PERSPECTIVE
A3.3

**BARNETT
FRONCZAK
BARLOWE
&SHULER
ARCHITECTS**

VIERA EAST
CLUBHOUSE

16670 Drawn By: JM
Project Code Checked By: DB

17 APRIL 2019
Date

SCHEMATIC DESIGN

Revisions


△
△
△
△
△
△
△

STARTER SHACK
ELEVATIONS

Tallahassee Florida

A3.3

2074 Centre Pointe Blvd, Suite #200, Tallahassee, FL 32308
Phone 850 224-6301 Fax 850 561-6978

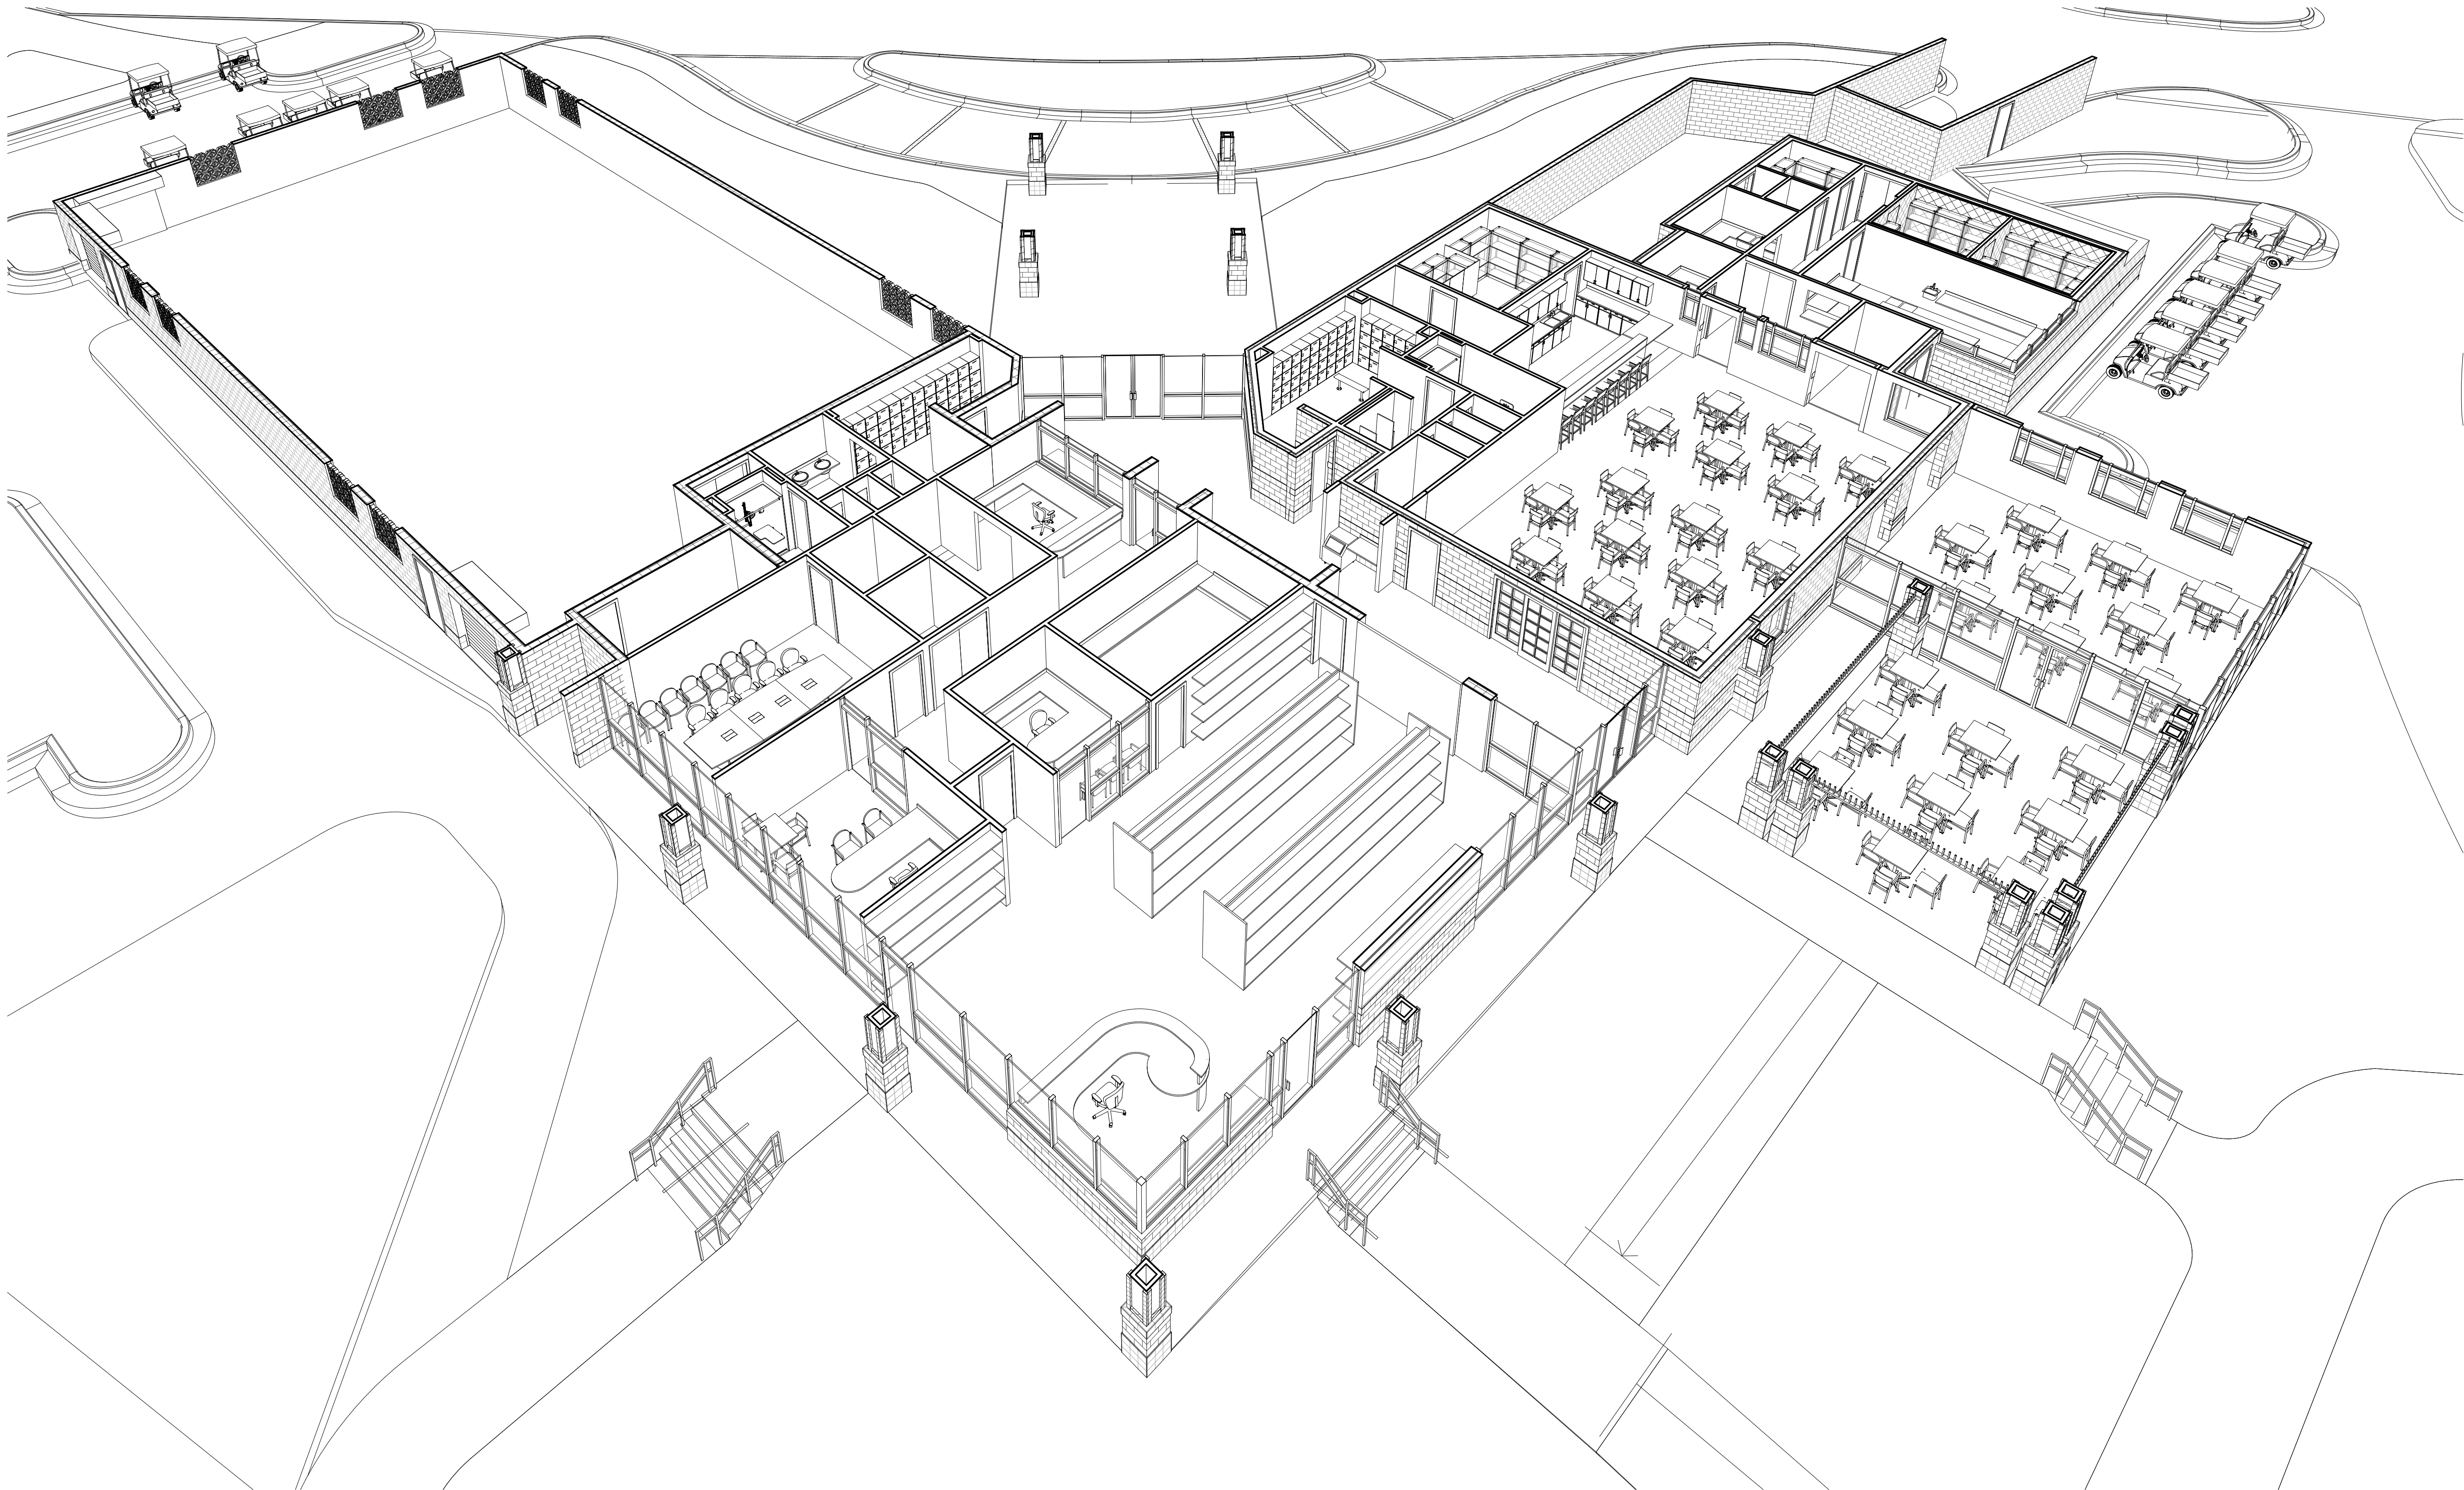

**BARNETT
FRONCZAK
BARLOWE
&SHULER
ARCHITECTS**

VIERA EAST
CLUBHOUSE

16670 Drawn By: JM
Project Code Checked By: DB
Date
17 APRIL 2019
SCHEMATIC DESIGN

Revisions
△
△
△
△
△
△
△

AERIAL
PERSPECTIVE -
PROPOSED

Tallahassee Florida

A9.1

2074 Centre Pointe Blvd, Suite #200, Tallahassee, FL 32308
Phone 850 224-6301 Fax 850 561-6978



**BARNETT
FRONCZAK
BARLOWE
&SHULER**
ARCHITECTS

VIERA EAST
CLUBHOUSE

16670 Drawn By: JM
Project Code Checked By: DB

17 APRIL 2019
Date
SCHEMATIC DESIGN

Revisions
△
△
△
△
△
△
△

GROUND
PERSPECTIVE -
PROPOSED

Tallahassee Florida

A9.2

2074 Centre Pointe Blvd, Suite #200, Tallahassee, FL 32308
Phone 850 224-6301 Fax 850 561-6978